





ALM.PRF.059

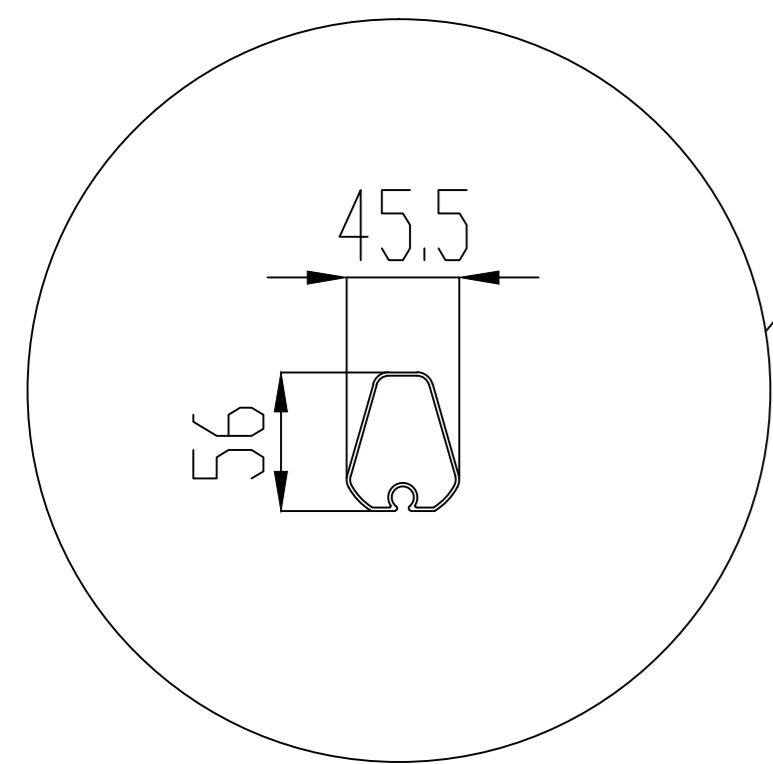

ALM.PRF.011

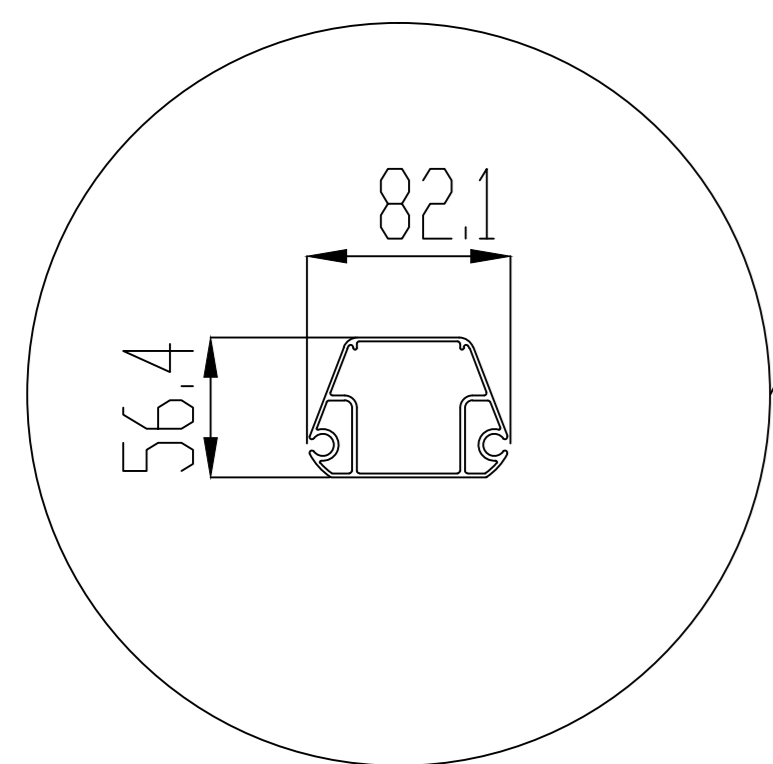

ALM.PRF.010

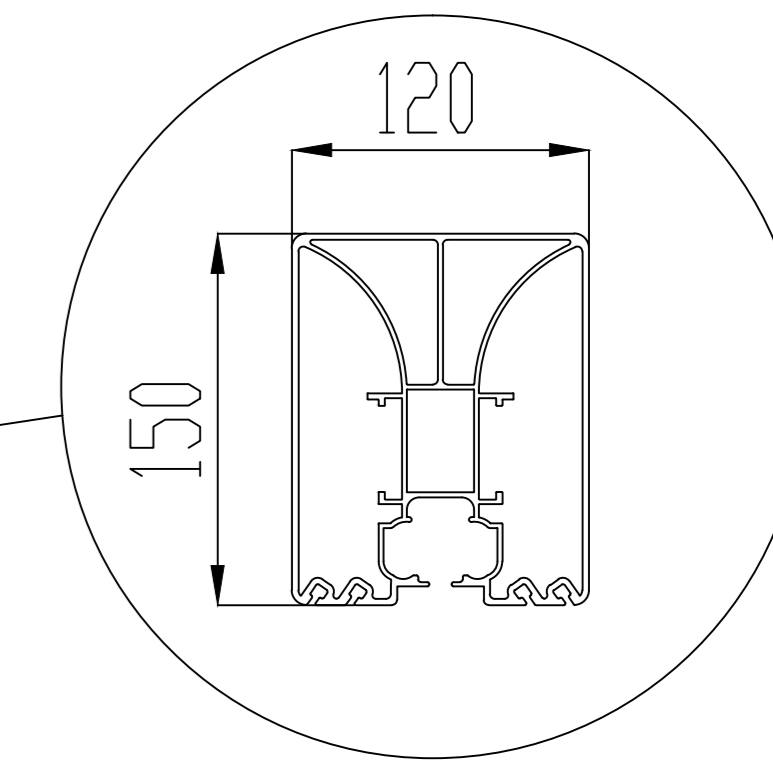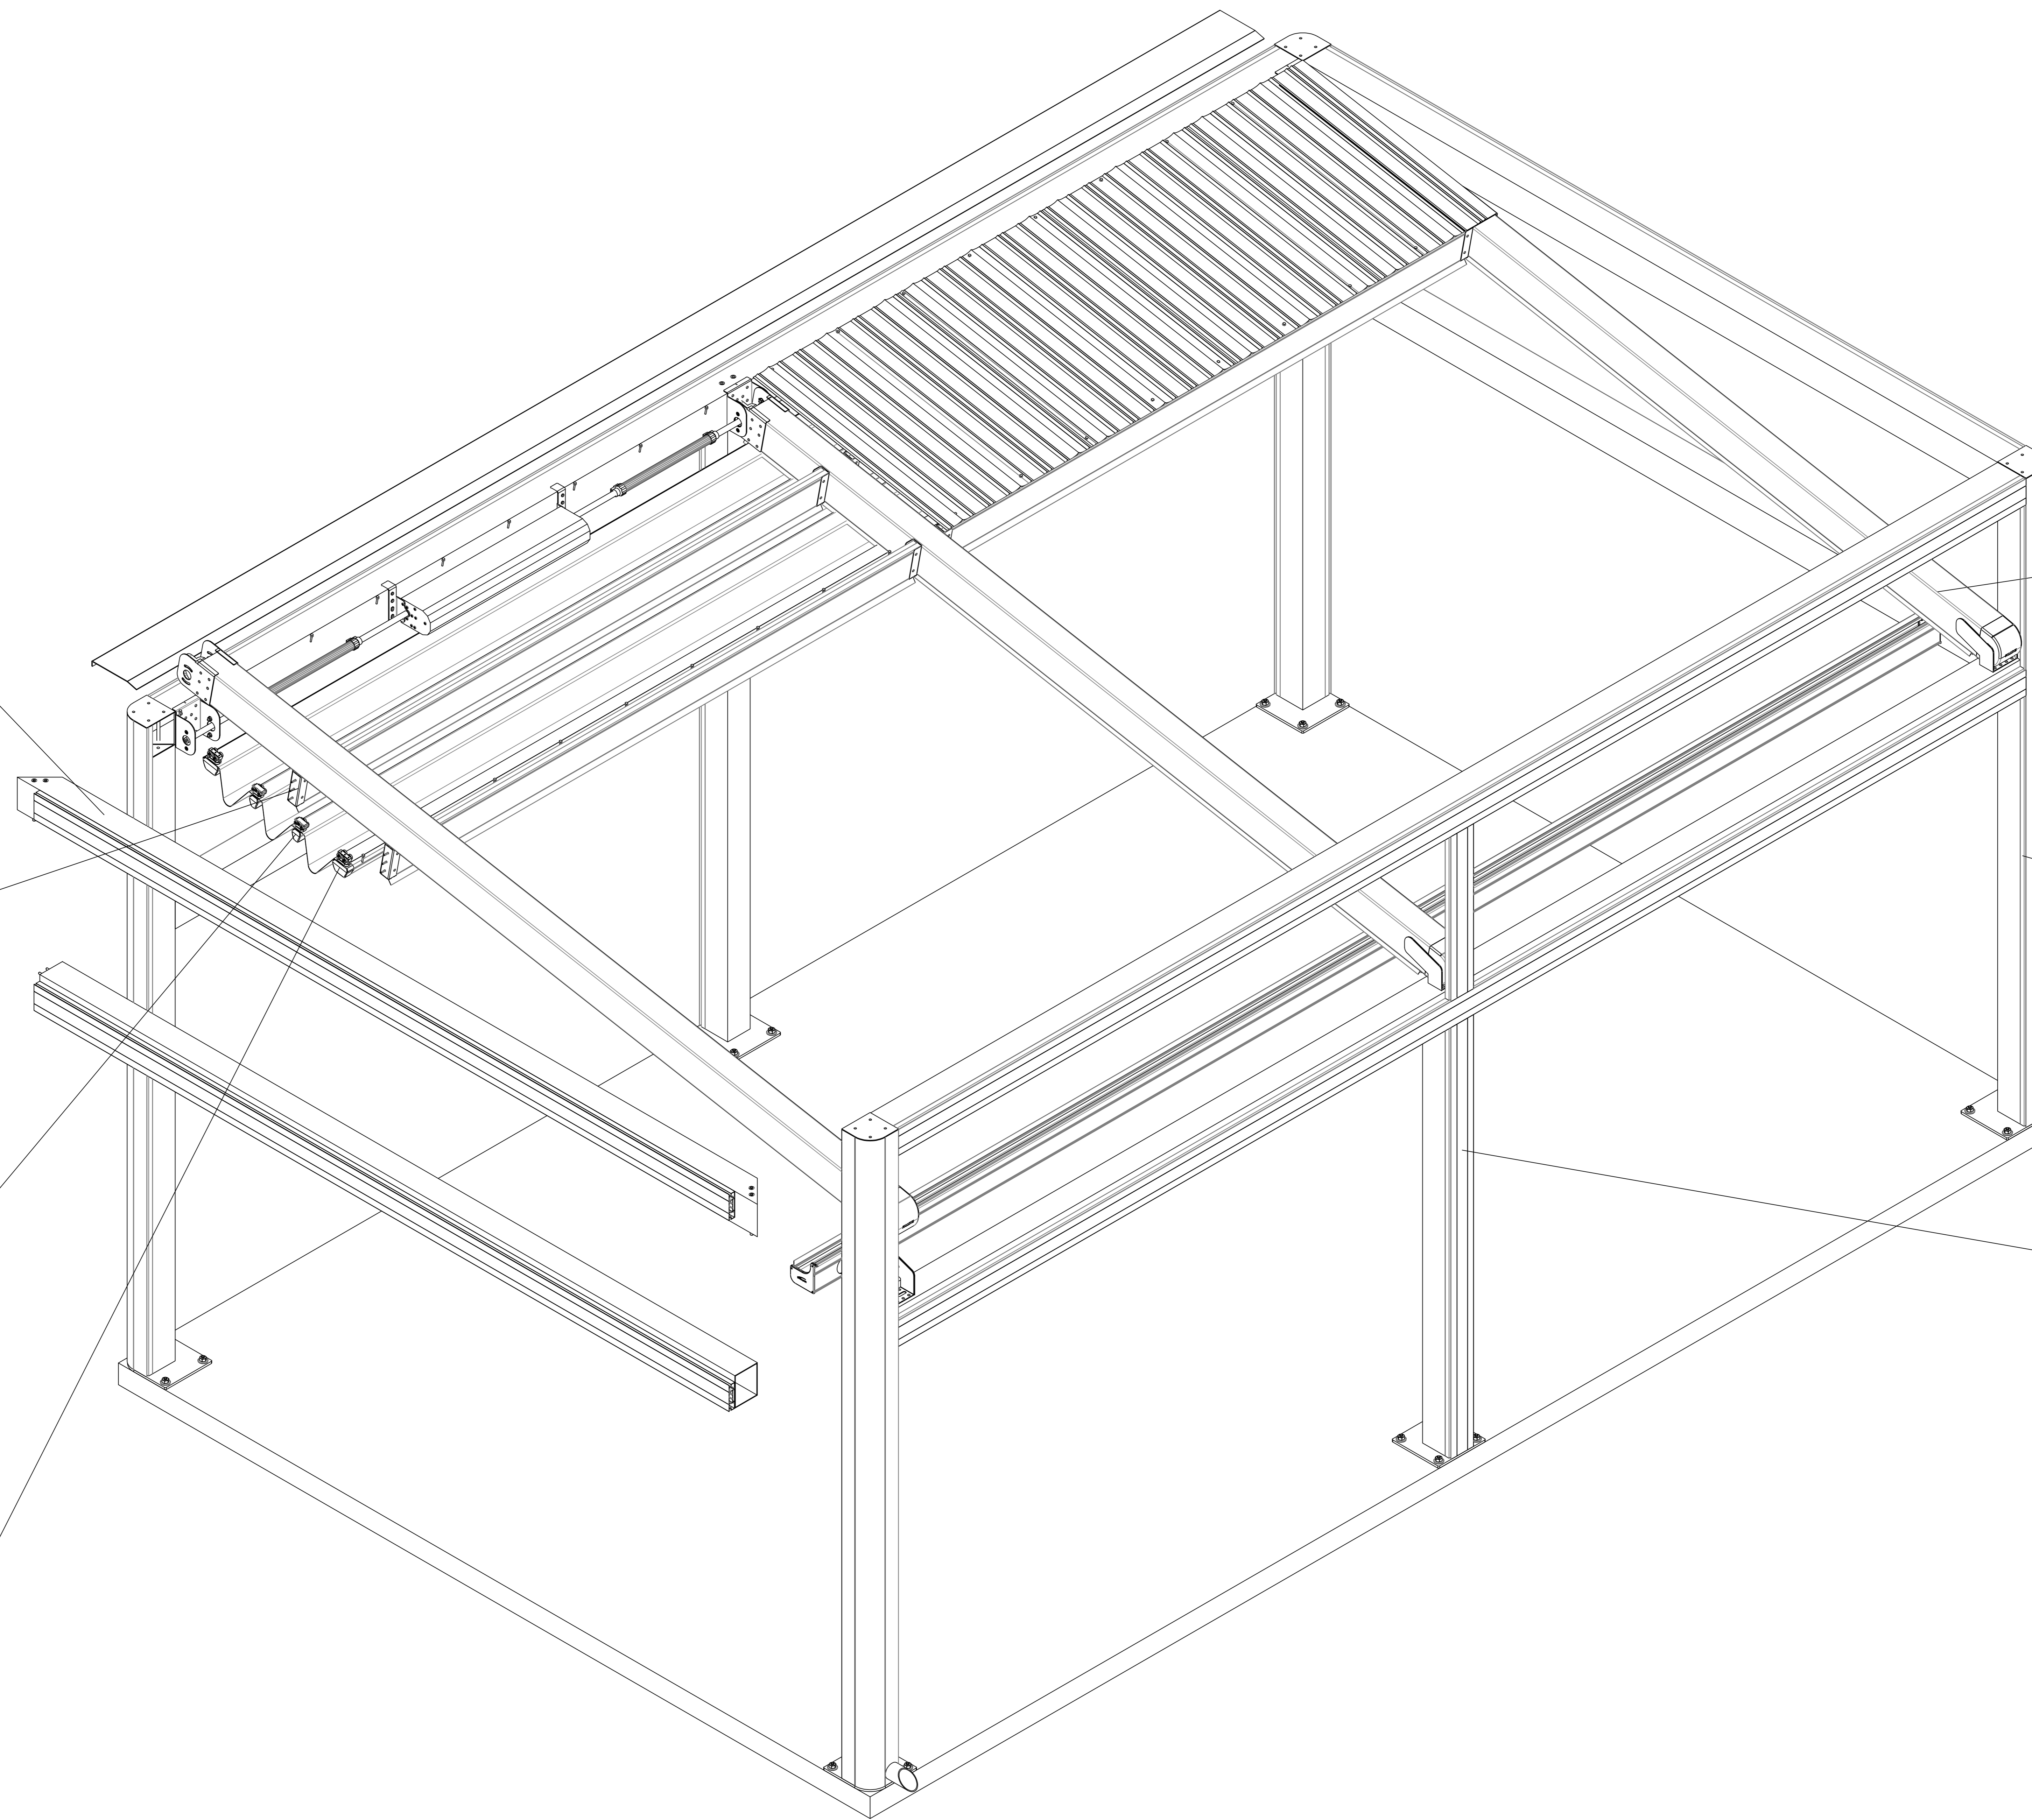

ALM.PRF.061

